

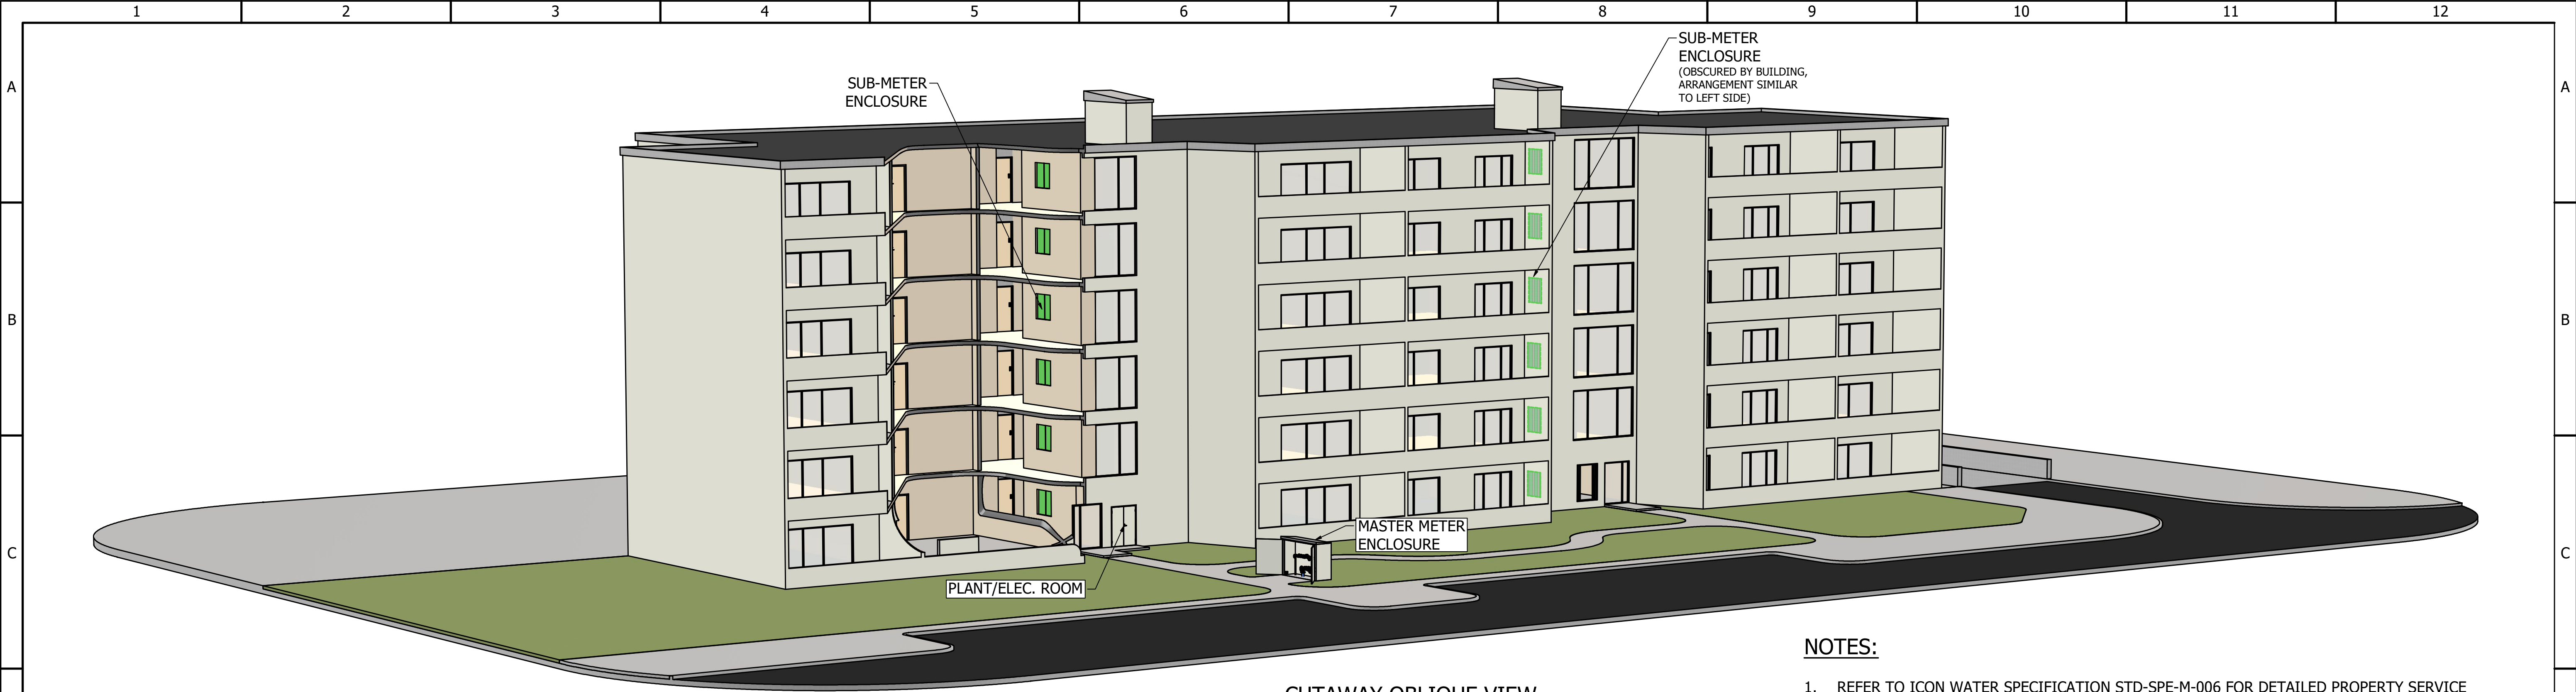
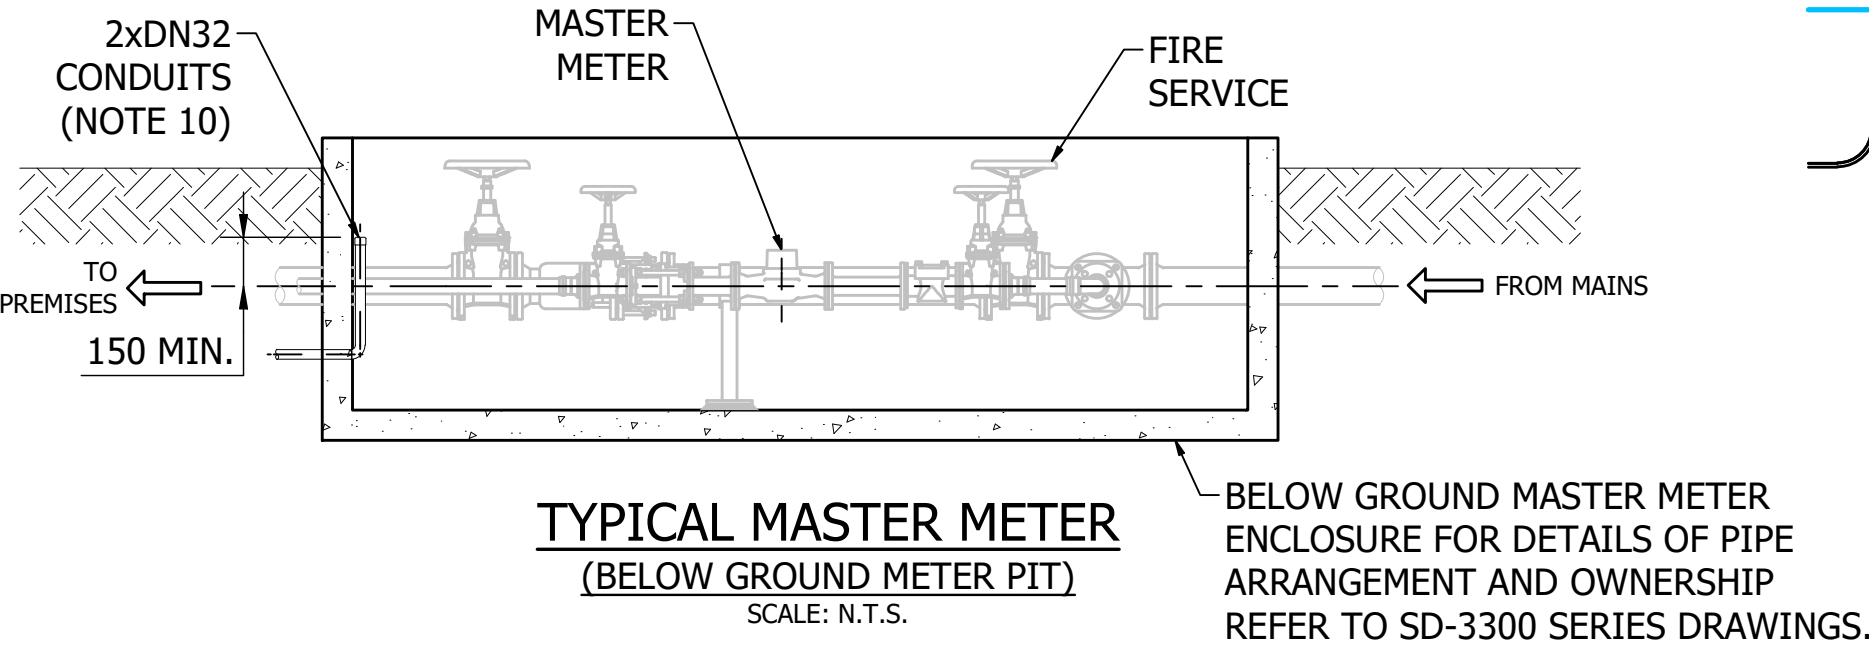


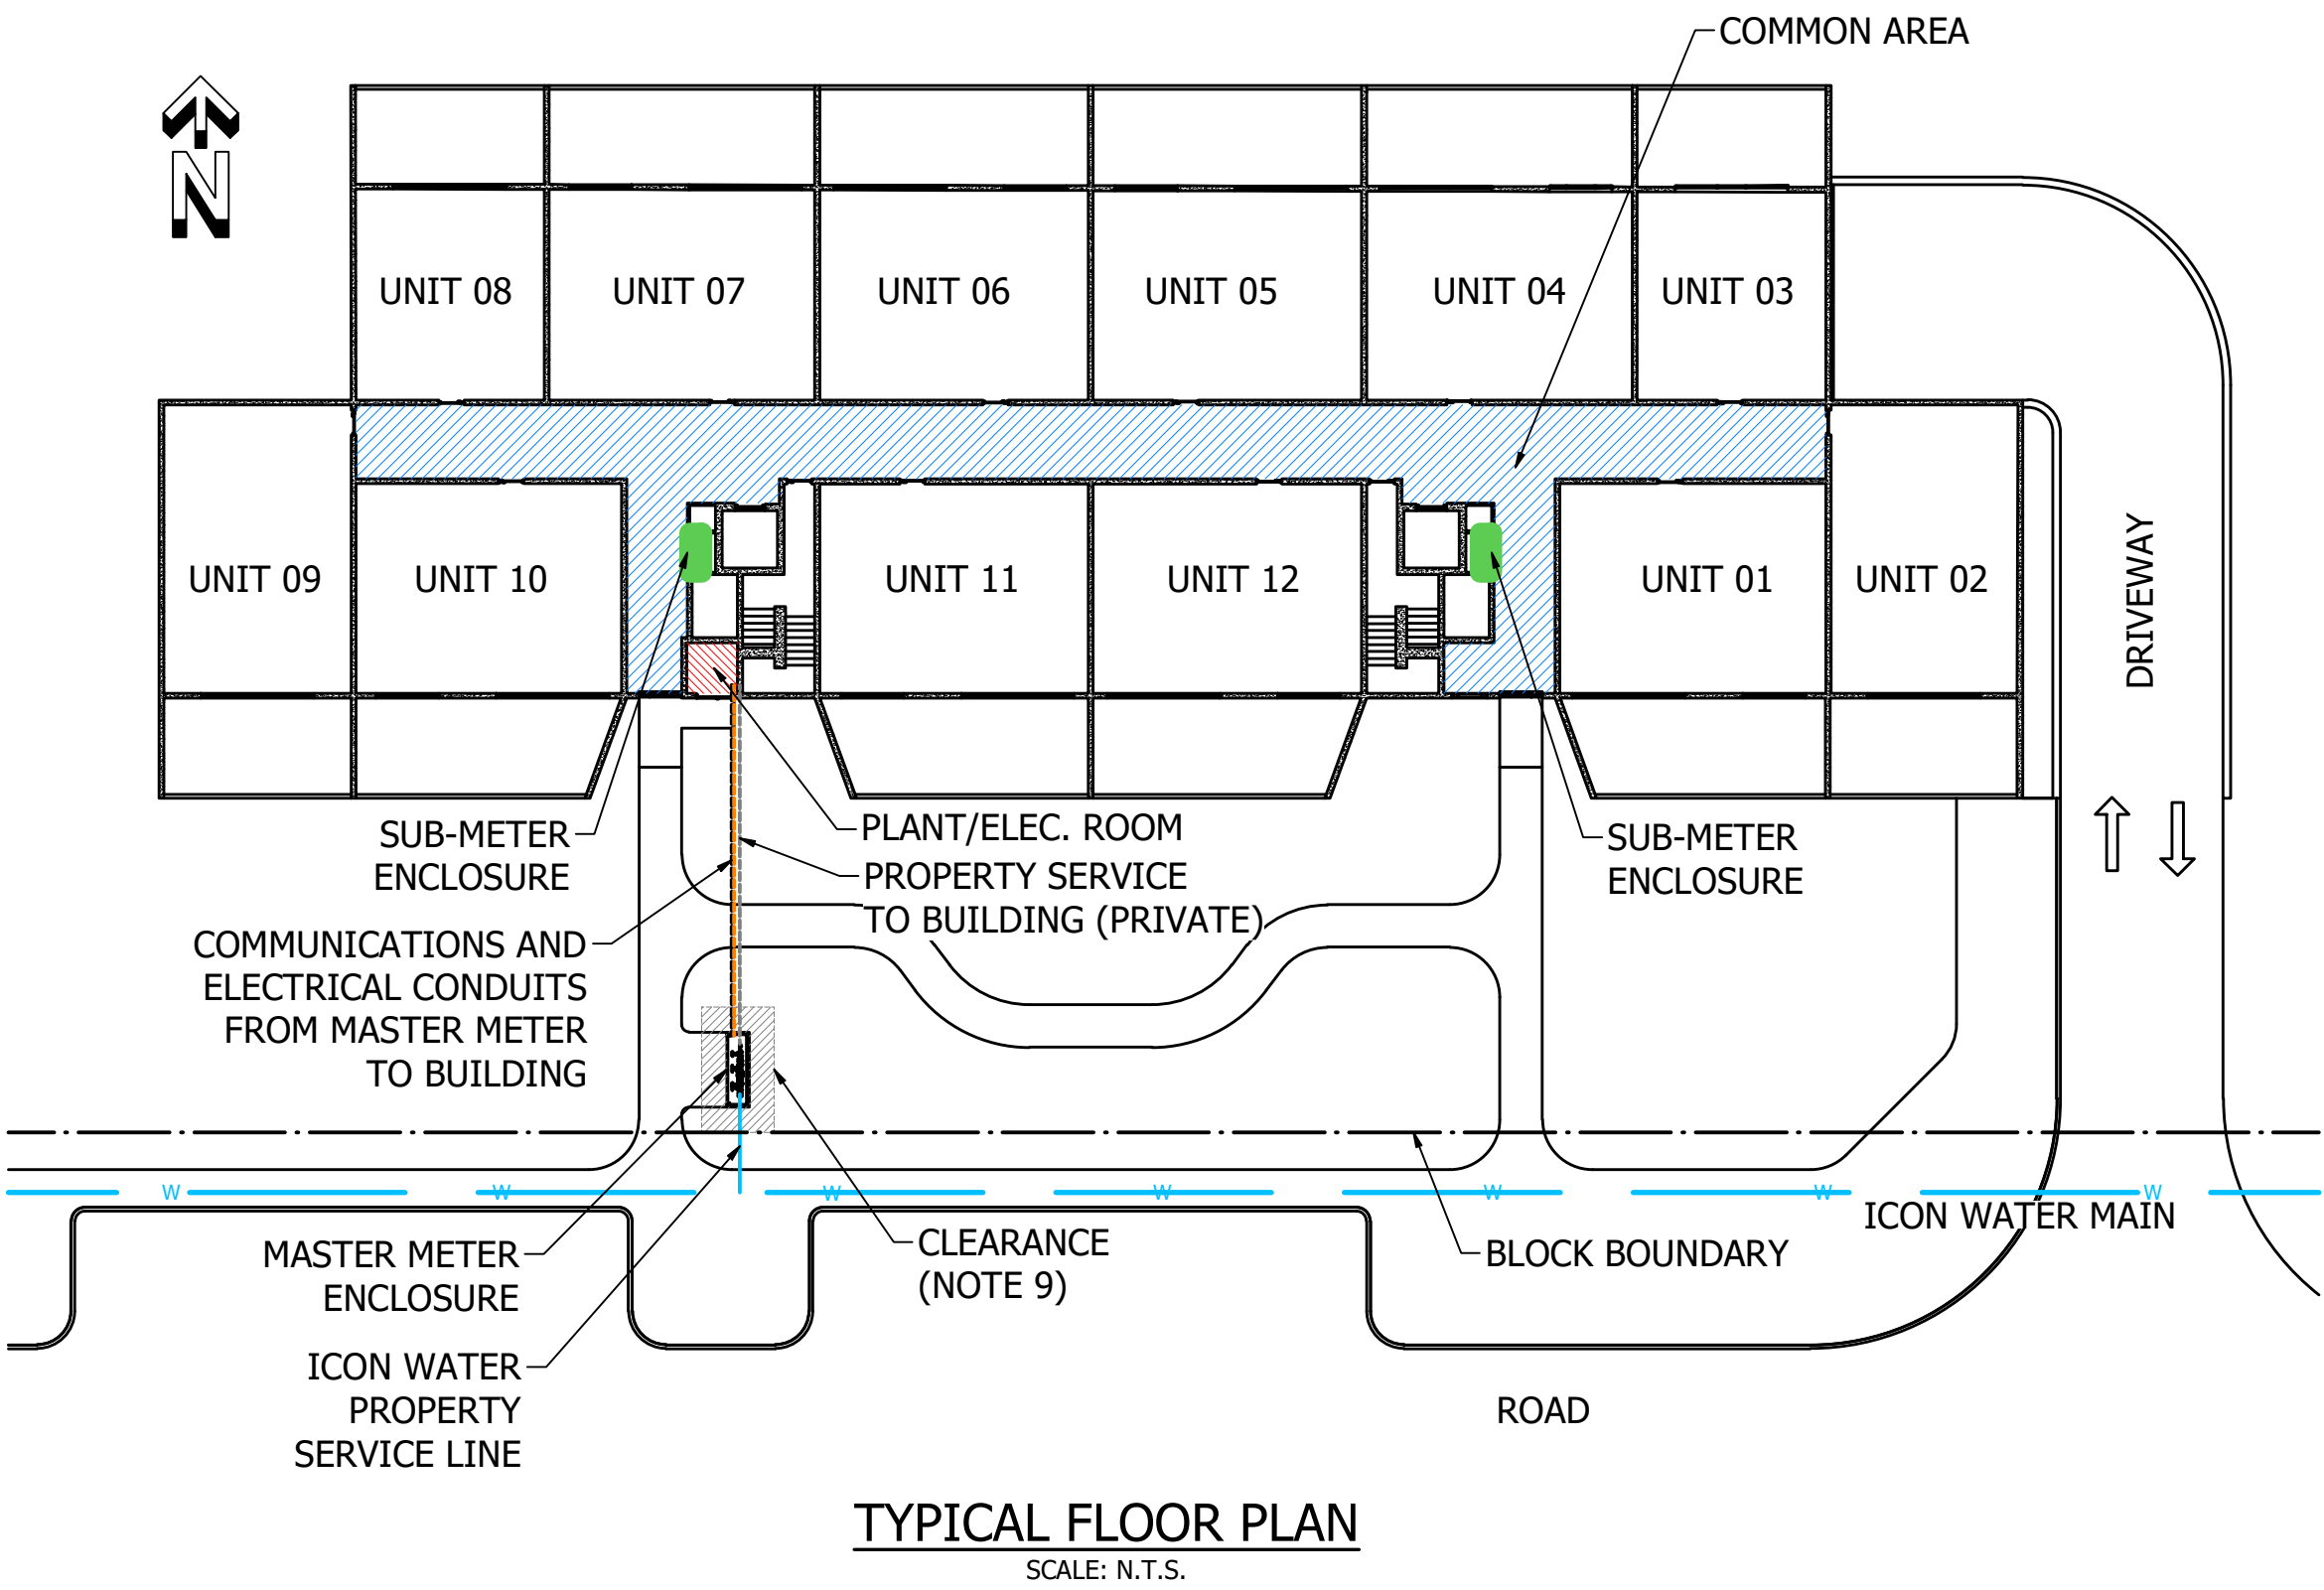

CUTAWAY OBLIQUE VIEW
INDICATIVE CLASS A BUILDING

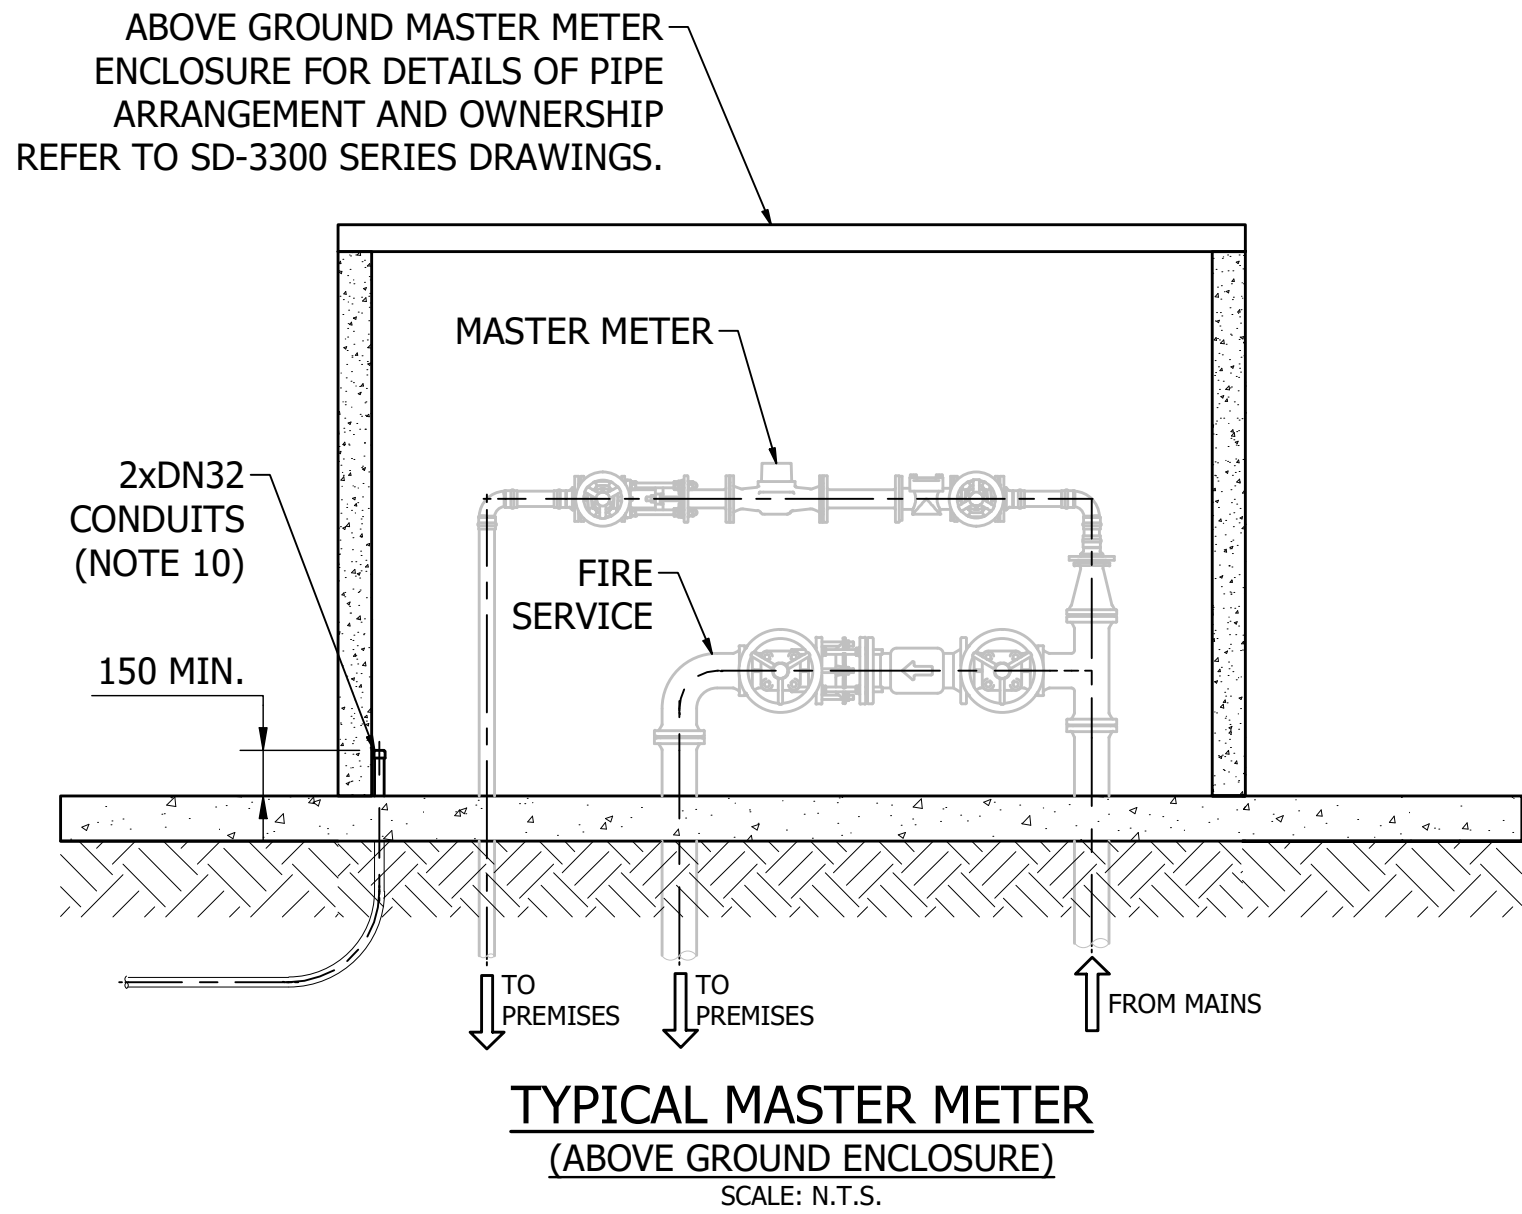

NOTES:

- REFER TO ICON WATER SPECIFICATION STD-SPE-M-006 FOR DETAILED PROPERTY SERVICE CONNECTION AND METERING REQUIREMENTS.
- MASTER METERS AND SUB-METERS SHALL BE LOCATED WITHIN COMMON ACCESS AREAS AND MUST BE READILY ACCESSIBLE. ICON WATER REQUIRES ACCESS ON A TWENTY-FOUR-HOUR BASIS THROUGH COMMON PROPERTY.
- MASTER METERS AND ANY ASSOCIATED SUB-METERS MUST NOT BE INSTALLED WITHIN THE SAME ABOVE GROUND ENCLOSURE OR PIT (EXCLUDING PLANT ROOMS).
- MASTER METERS MUST BE PLACED OUTSIDE THE BUILDING IN AN ENCLOSURE OR PIT AND SHALL BE CLEAR FROM DRIVEWAYS, FIRE EXITS, HYDRANT AND HOSE REEL POINTS. MASTER METERS MAY BE LOCATED IN A PLANT ROOM IF APPLICABLE.
- SUB-METERS MUST BE GROUPED TOGETHER AND LOCATED WITHIN A SUB-METER ENCLOSURE IN READILY ACCESSIBLE COMMON AREAS ON EACH FLOOR, UNLESS OTHERWISE APPROVED BY ICON WATER.
- SUB-METERS AND RADIO NETWORK ANCILLARY EQUIPMENT MUST BE ACCESSIBLE FOR TESTING, REPLACEMENT AND MAINTENANCE WITHOUT THE USE OF A LADDER AND OTHER AIDS. SUB-METERS ARE NOT TO BE INSTALLED IN BELOW GROUND PITS, BOXES OR CHAMBERS.
- A CONTINUOUS COMMUNICATIONS SIGNAL CONDUIT PATHWAY (MINIMUM 32 MM OUTER DIAMETER) WITH A PULL ROPE, MUST BE PROVIDED BETWEEN EACH SUB-METER ENCLOSURE AND THE NEAREST VERTICAL SERVICES RISER OR COMMUNICATIONS SHAFT WITHIN THE BUILDING TO ENABLE THE INSTALLATION, REPLACEMENT, AND MAINTENANCE OF SIGNAL CABLING BETWEEN THE EXTERNAL ANTENNA AND EACH SUB-METER ENCLOSURE. ALL CONDUIT BENDS MUST BE OF SUFFICIENT RADIUS TO ACCOMMODATE THE INSTALLATION AND WITHDRAWAL OF COAXIAL CABLE WITHOUT DAMAGE OR EXCESSIVE BENDING STRESS."
- THERE SHALL BE NO UN-METERED BRANCH LINES DOWNSTREAM OF THE MASTER METER. ALL WATER FIXTURES IN COMMON AREAS ARE TO BE METERED BY A DEDICATED BODY CORPORATE SUB-METER.
- MASTER METER CLEARANCE REQUIREMENTS MUST BE OBSERVED AS PER THE SD-3300 SERIES - WATER NETWORK - WATER SERVICE CONNECTIONS STANDARD DRAWINGS.
- POWER AND SIGNAL CONDUITS MUST BE PROVIDED BETWEEN THE MASTER METER ENCLOSURE OR PIT AND THE ELECTRICAL OR PLANT ROOM. THE CONDUITS MUST BE TERMINATED WITHIN THE METER ENCLOSURE OR PIT AND FITTED WITH A WATERTIGHT END CAP. THE OPPOSITE END MUST TERMINATE WITHIN A SUITABLE TERMINATION BOX LOCATED IN THE ELECTRICAL OR PLANT ROOM. ALL CONDUITS MUST BE CLEARLY AND PERMANENTLY LABELLED AT BOTH THE MASTER METER ENCLOSURE OR PIT END AND THE ELECTRICAL OR PLANT ROOM END AS EITHER:
 - "MASTER METER SIGNAL CONDUIT"
 - OR
 - "MASTER METER POWER CONDUIT"
- ICON WATER WILL NOT BE RESPONSIBLE FOR ANY CONSUMER PIPE WORK DOWNSTREAM OF THE MASTER METER WITH THE EXCEPTION OF EACH INDIVIDUAL ICON WATER SUB-METER.
- WATER METER ENCLOSURES SHALL HAVE SIGNAGE IN ACCORDANCE WITH STD-SPE-M-006 AND SD-1307.

H	</
---	--	--	----